



— 申請建物 ABCD — 工作物 E — 浄化槽 F —

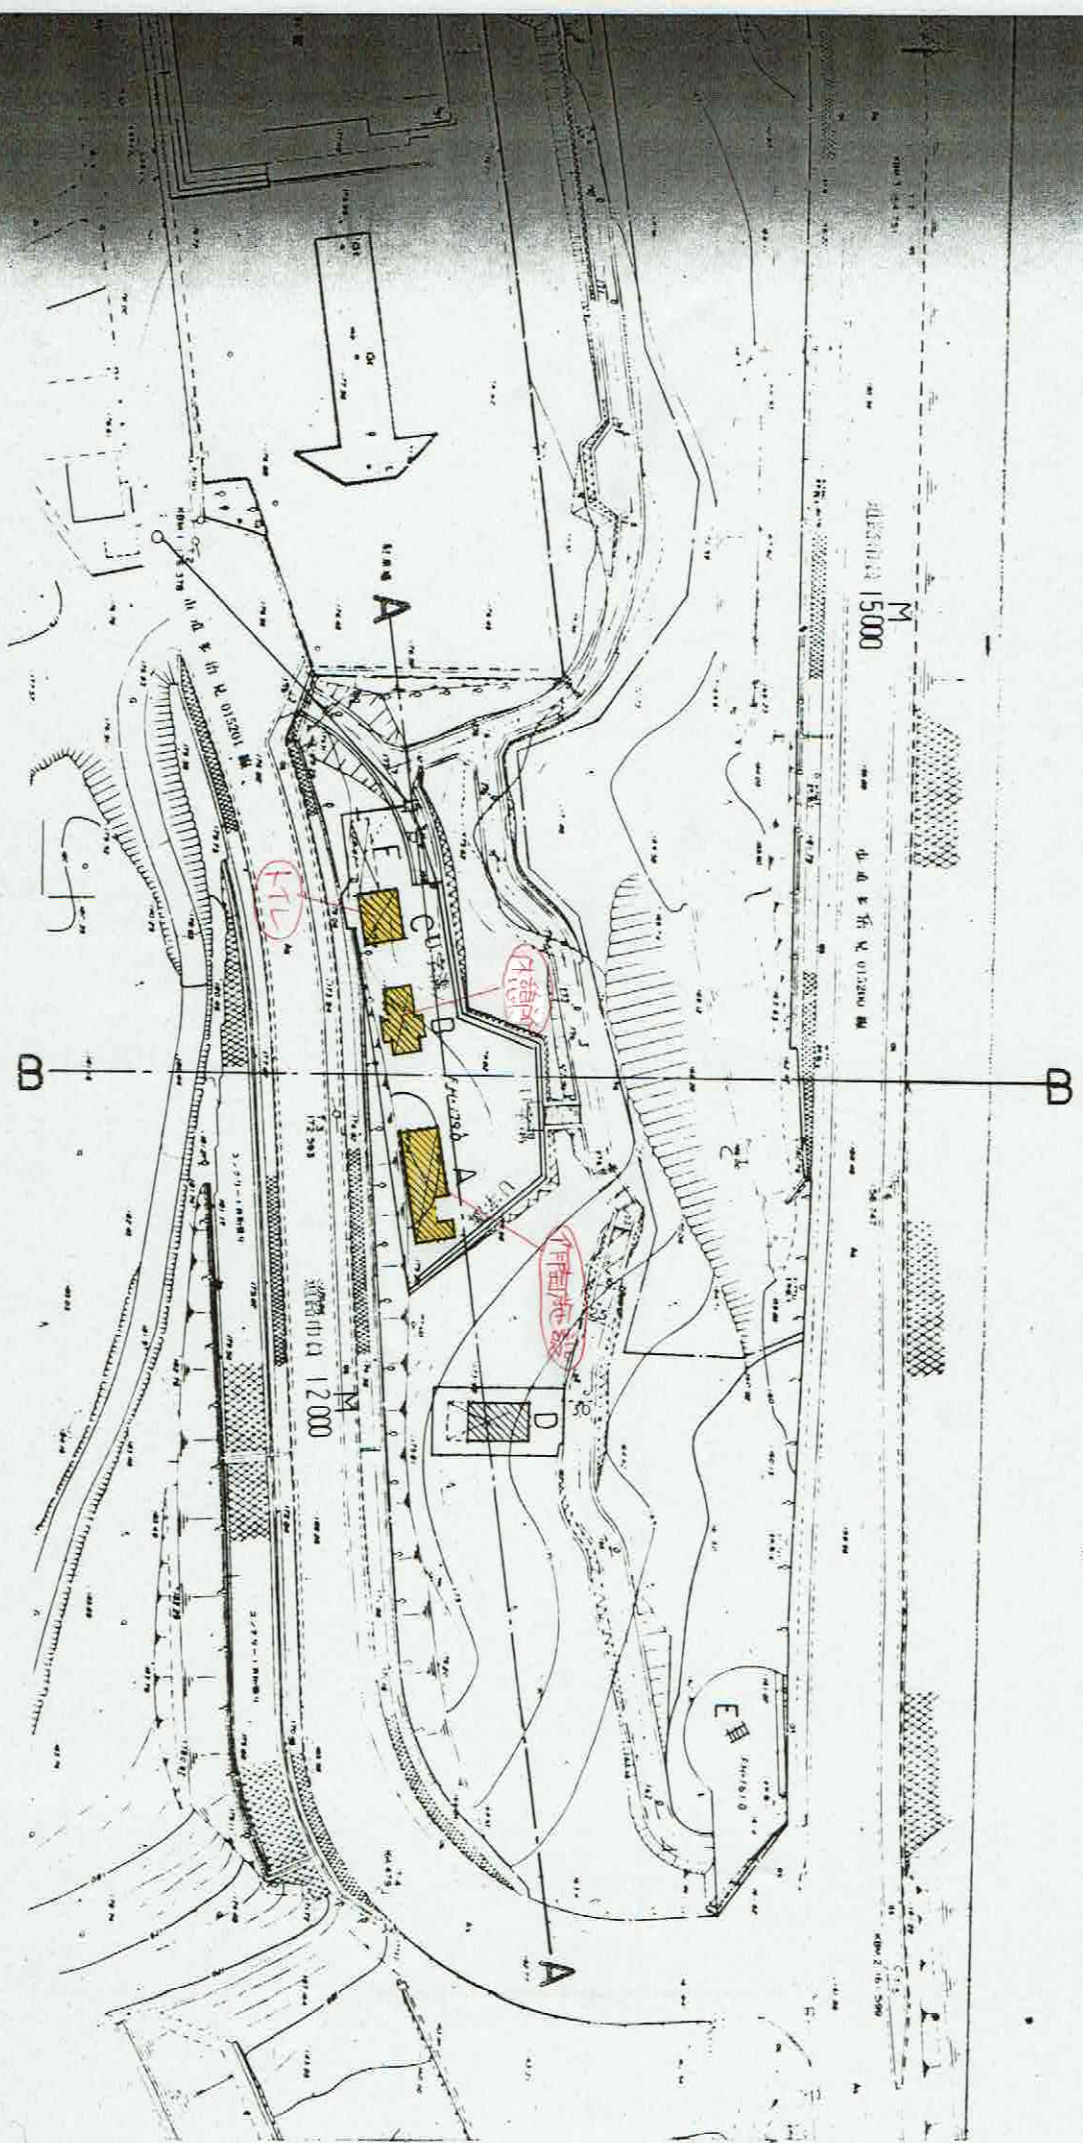

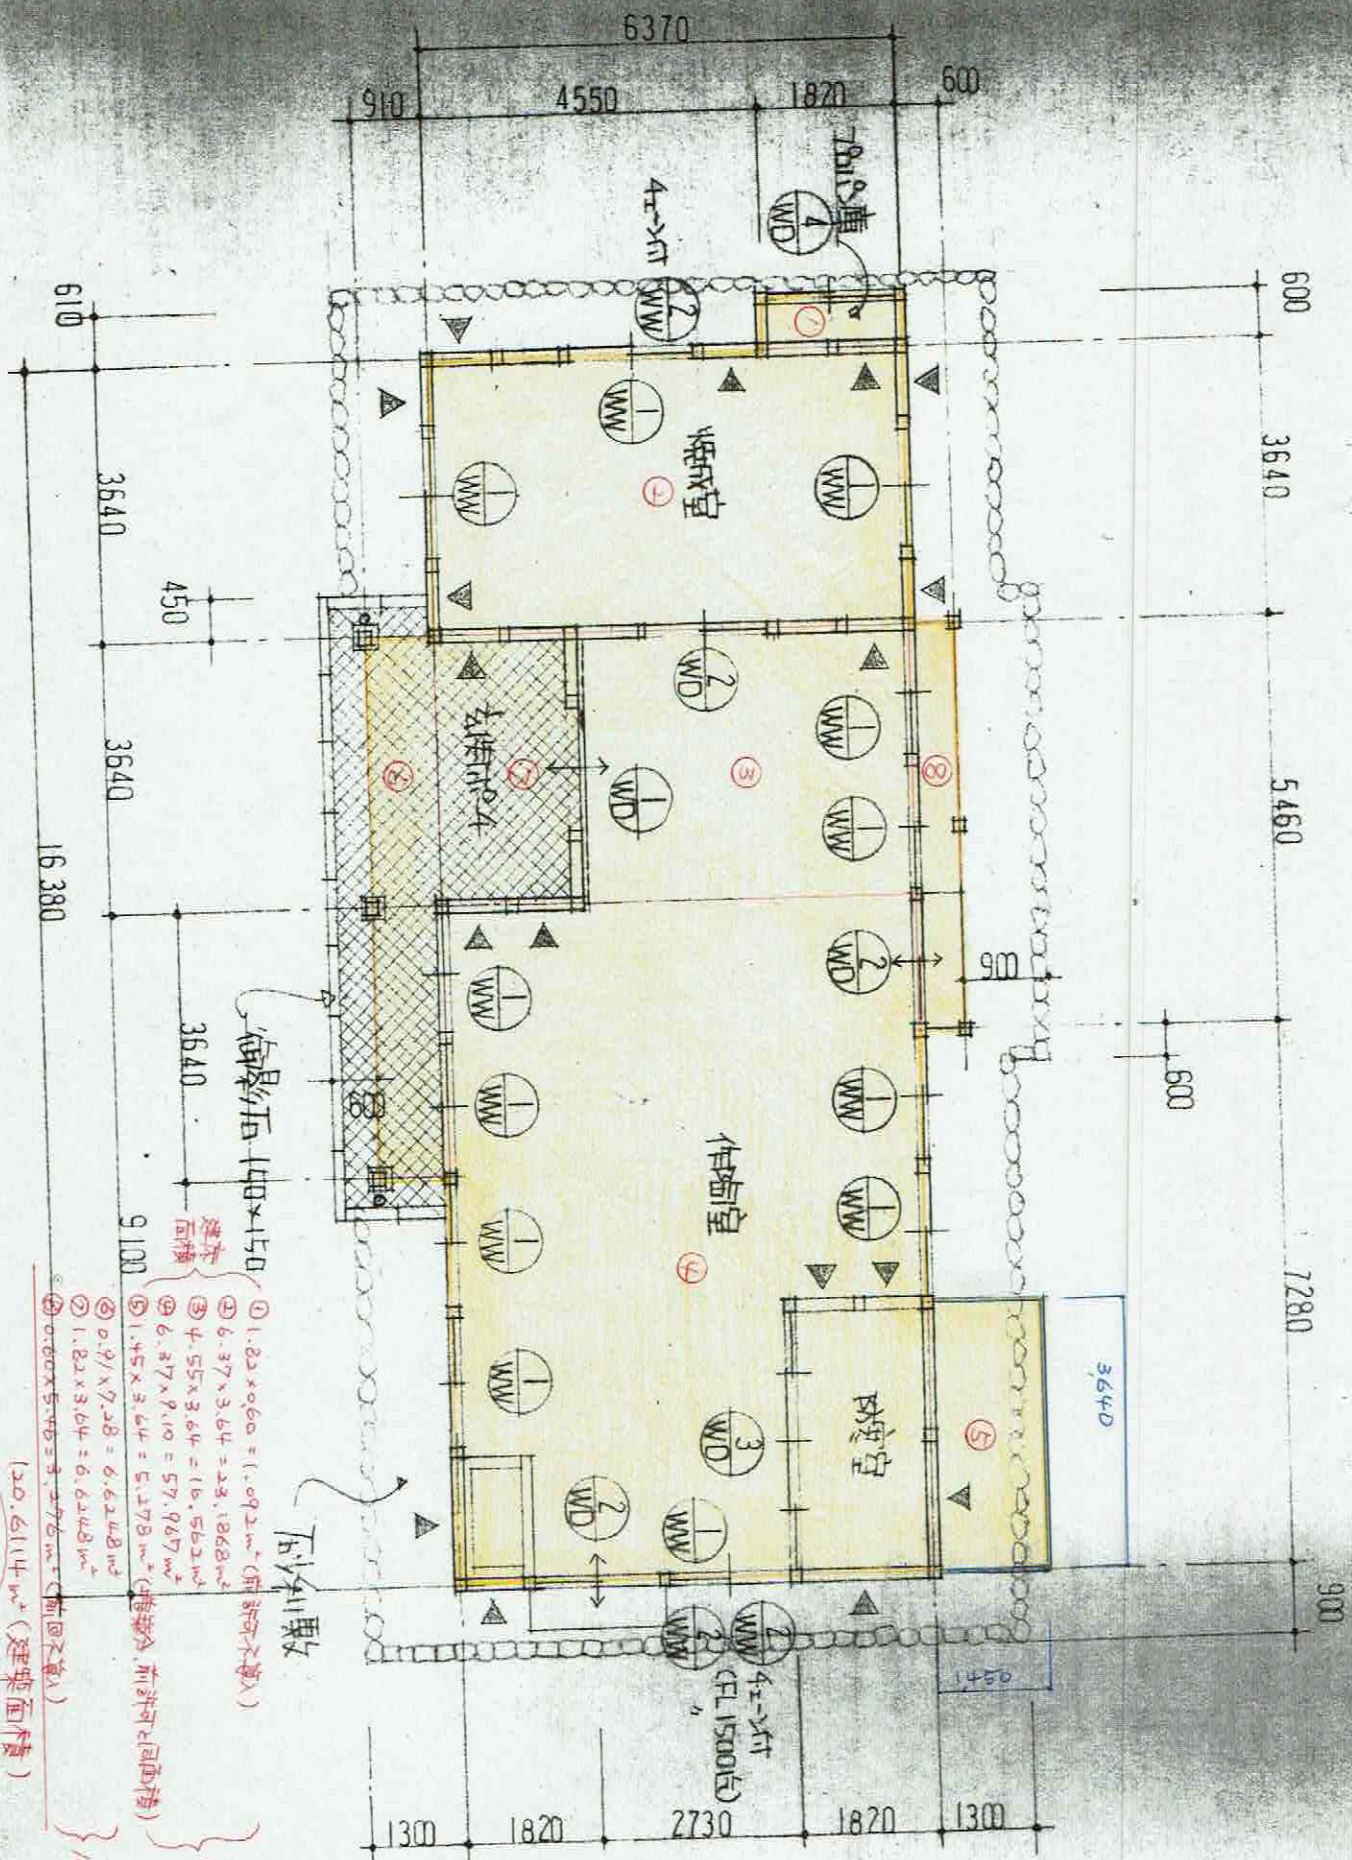

面影石 140x150
面影石 140x150


- ① $1.82 \times 0.60 = 1.092 \text{ m}^2$ (前計可不算入)
- ② $6.37 \times 3.64 = 23.1868 \text{ m}^2$
- ③ $4.55 \times 3.64 = 16.562 \text{ m}^2$
- ④ $6.37 \times 9.10 = 57.967 \text{ m}^2$
- ⑤ $1.45 \times 3.64 = 5.278 \text{ m}^2$ (樓梯房, 前計可同面積)
- ⑥ $0.91 \times 7.28 = 6.6248 \text{ m}^2$
- ⑦ $1.82 \times 3.64 = 6.6248 \text{ m}^2$
- ⑧ $0.60 \times 5.46 = 3.276 \text{ m}^2$ (前圖不算入)

120.6114 m^2 (建築面積)

120.61 m^2

104.0858 m^2
16.5256 m^2

平面图 1/100

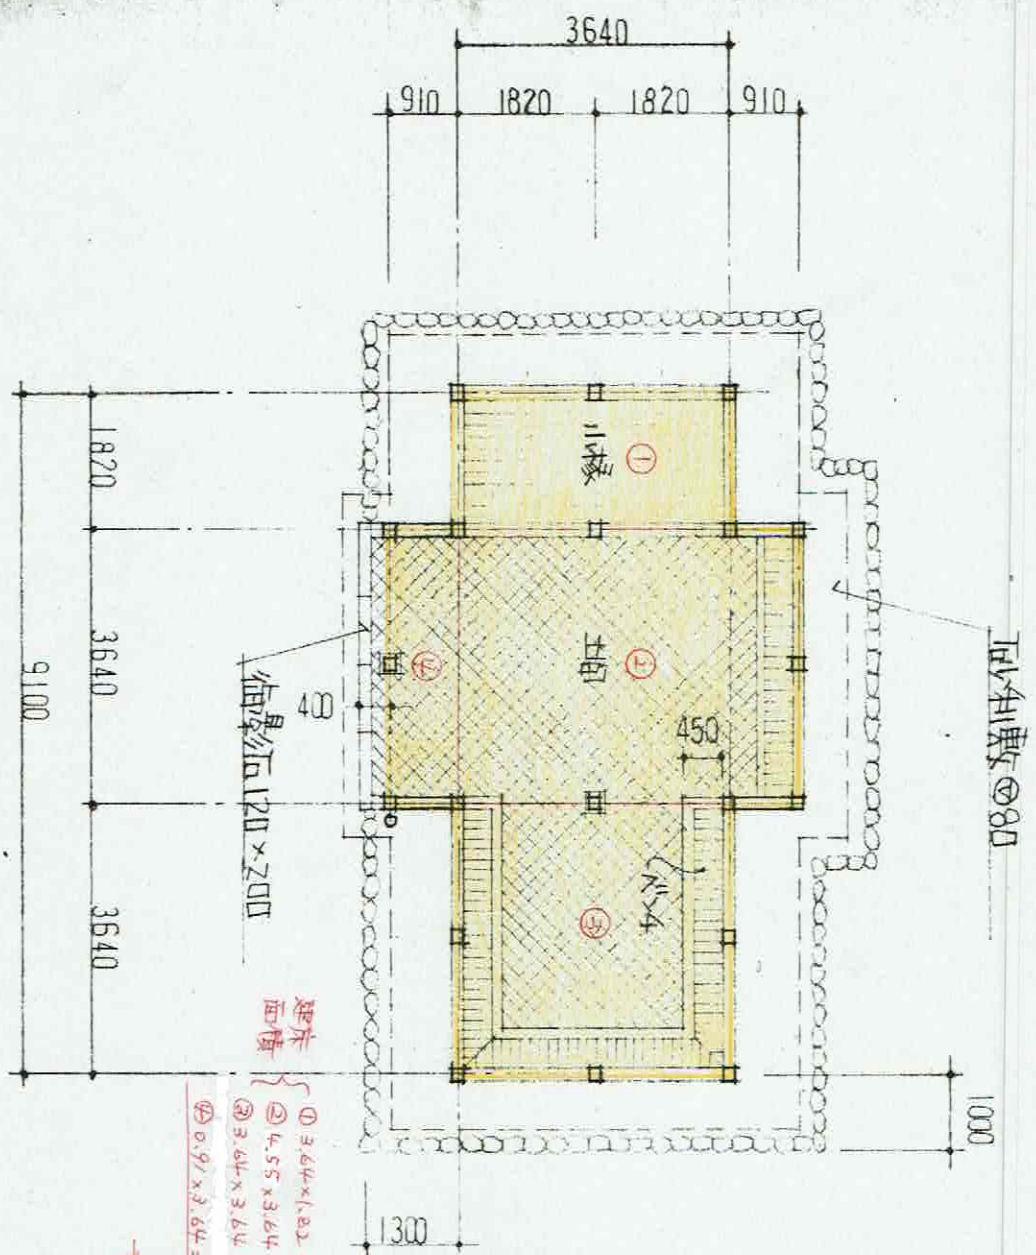

- 建筑
面积
- ① $3.64 \times 1.82 = 6.6348 \text{ m}^2$
 - ② $4.55 \times 3.64 = 16.562 \text{ m}^2$
 - ③ $3.64 \times 3.64 = 13.2496 \text{ m}^2$
 - ④ $0.91 \times 3.64 = 3.3124 \text{ m}^2$
- 39.7488 m^2 (建筑面积)
- 39.74 m^2